

© 2022 RPS Group
 Notes
 1. This drawing has been prepared in accordance with the scope of RPS's appointment with its client and is subject to the terms and conditions of that appointment. RPS accepts no liability for any use of this document other than by its client and only for the purposes for which it was prepared and provided.
 2. If received electronically it is the recipient's responsibility to print to correct scale. Only written dimensions should be used.

- Legend**
- Site Location
 - Installation Area
 - Proposed Mitigation and Enhancement Areas
 - Cable Route Study Area
 - Indicative Cable Route
 - Public Right of Way - Existing
 - Public Right of Way - Proposed
 - Ancient Woodland
 - Other Woodland
 - Watercourse

Rev	Description	By	CB	Date




Client -
 Project **Botley West Solar Farm**
 Title **Concept Plan - North**

Status **DRAFT** Drawn By **JM** PM/Checked By **CL**
 Project Number **OXF12426** Scale @ A3 **1:25,000** Date Created **OCT 2022**

Figure Number **1** Rev **-**

O:\12426 Proposed DCO Scale Solar Development 860mw\Tech\Drawings\12426-0025-05.mxd

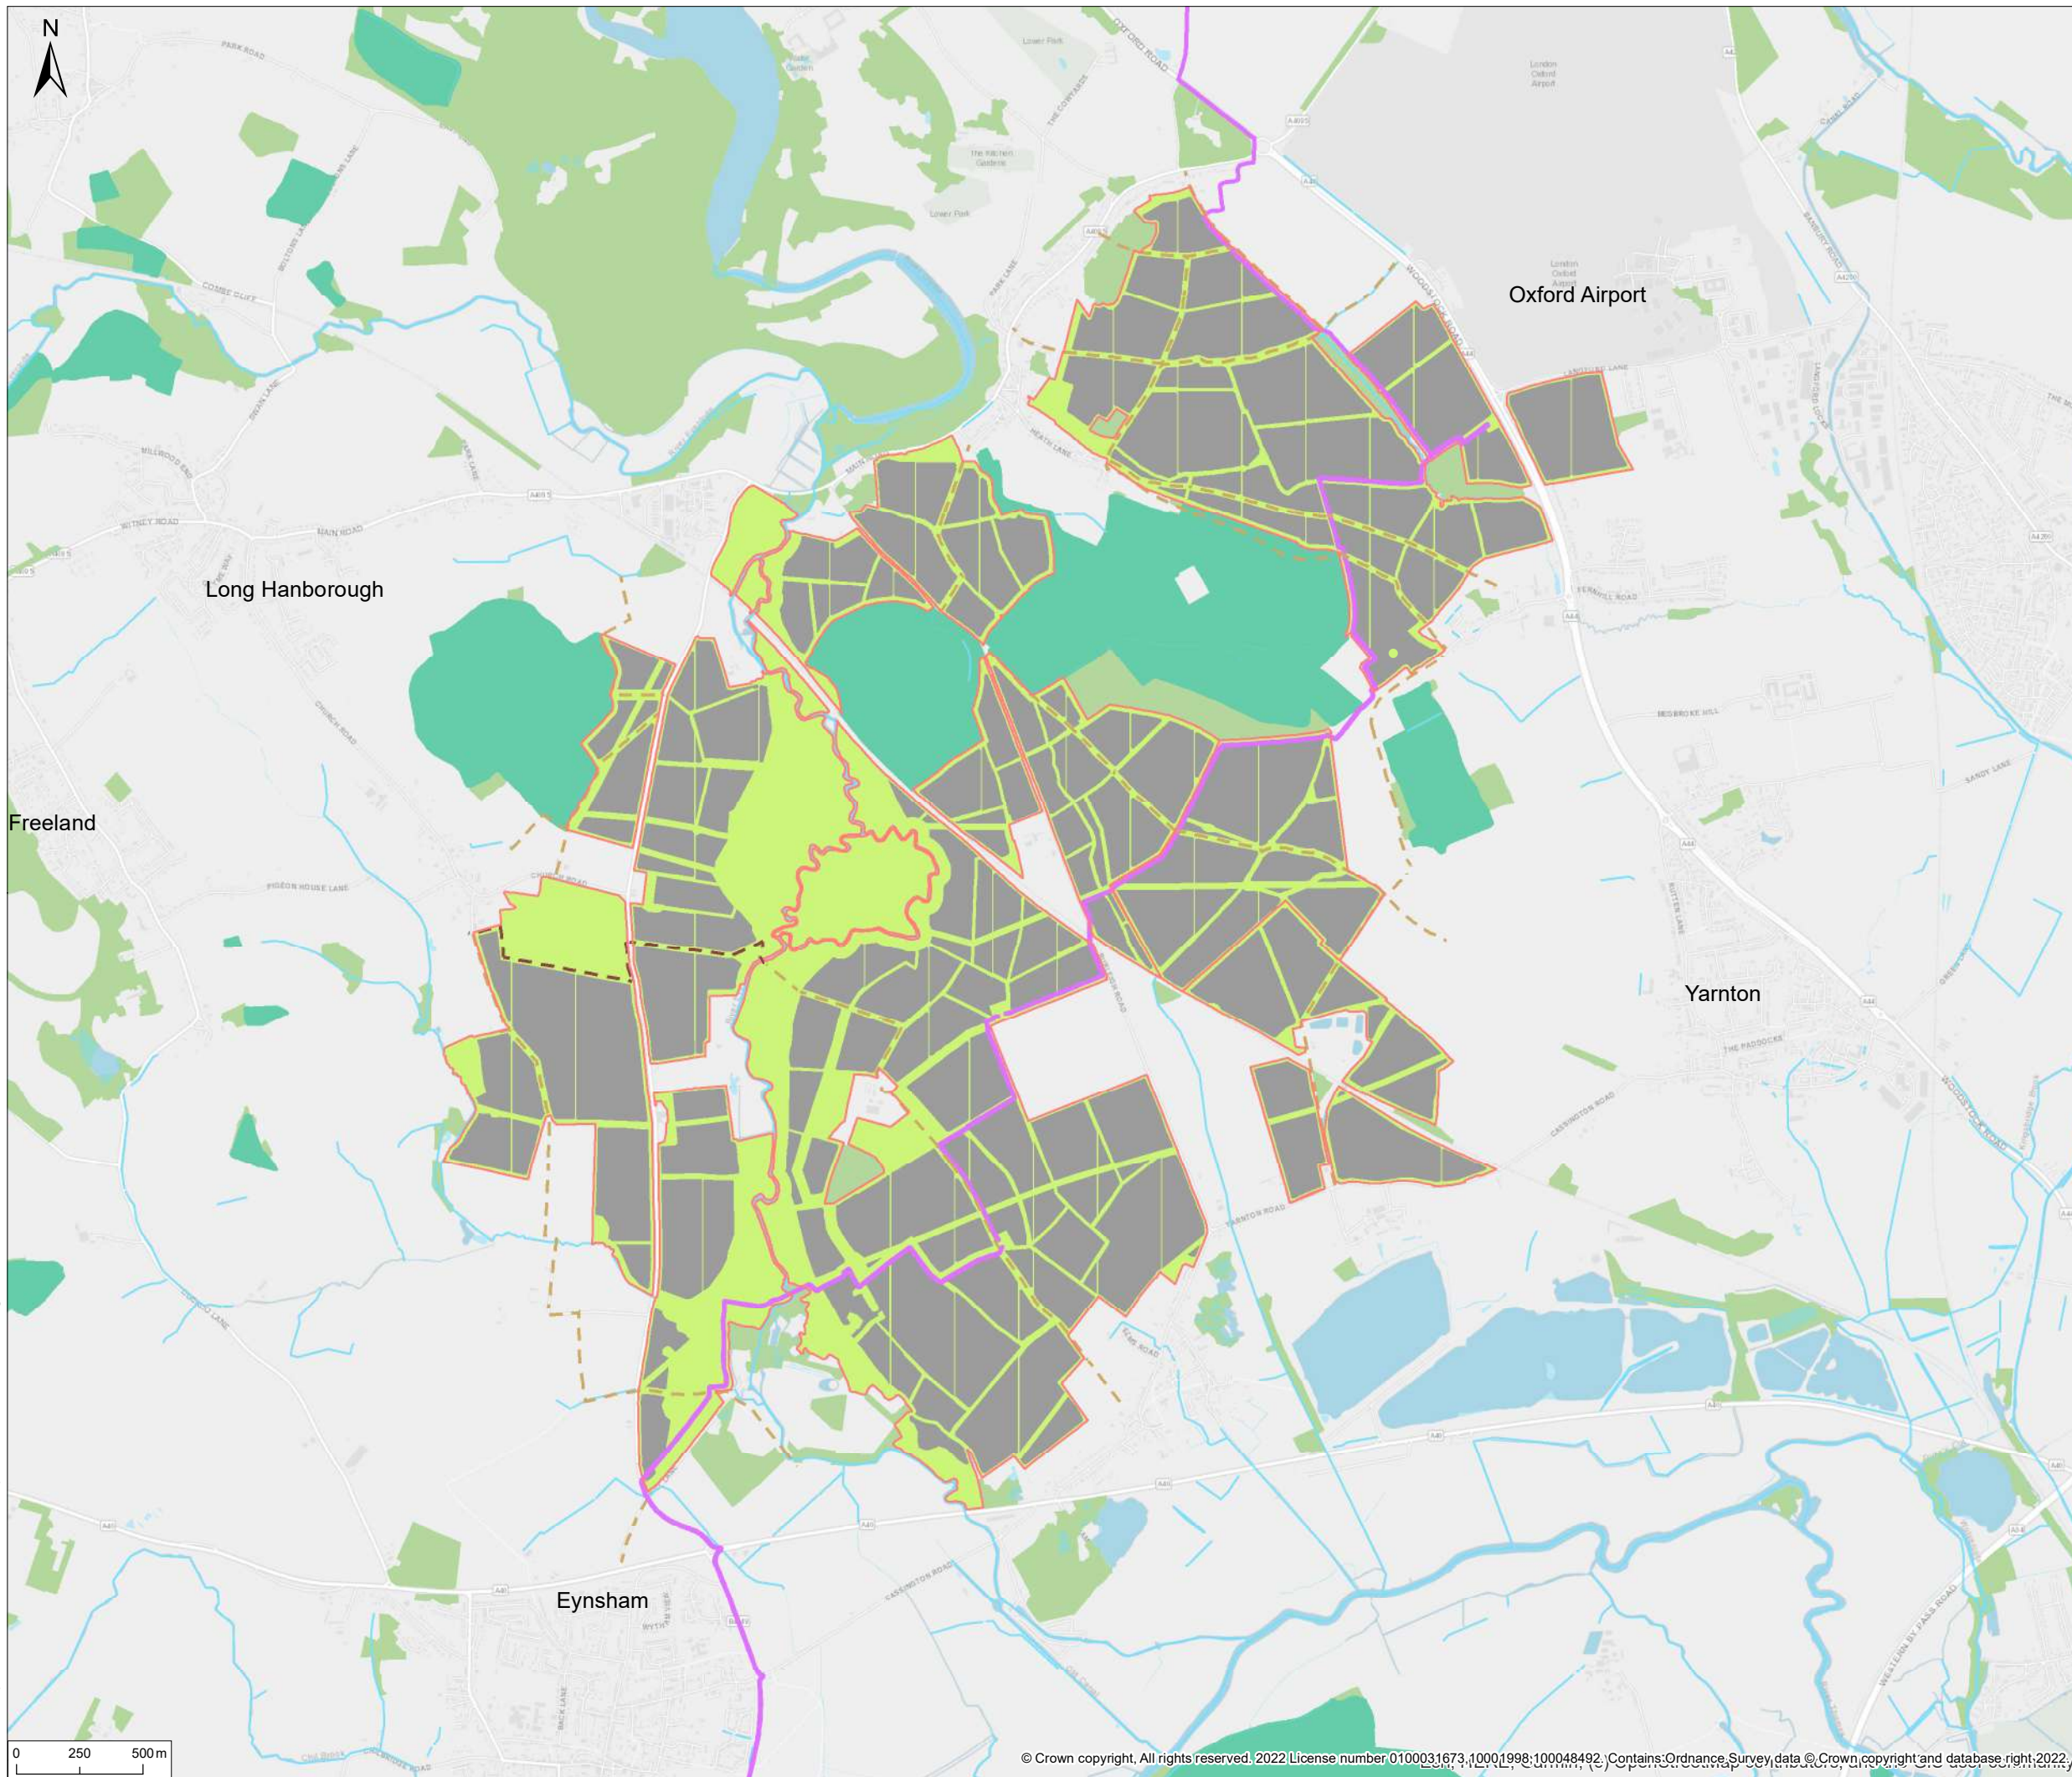

© 2022 RPS Group
Notes
 1. This drawing has been prepared in accordance with the scope of RPS's appointment with its client and is subject to the terms and conditions of that appointment. RPS accepts no liability for any use of this document other than by its client and only for the purposes for which it was prepared and provided.
 2. If received electronically it is the recipient's responsibility to print to correct scale. Only written dimensions should be used.

- Legend**
- Site Location
 - Installation Area
 - Proposed Mitigation and Enhancement Areas
 - Cable Route Study Area
 - Indicative Cable Route
 - Public Right of Way - Existing
 - Public Right of Way - Proposed
 - Ancient Woodland
 - Other Woodland
 - Watercourse


Rev	Description	By	CB	Date




Client -
 Project **Botley West Solar Farm**
 Title **Concept Plan - Middle**

Status DRAFT	Drawn By JM	PM/Checked By CL
Project Number OXF12426	Scale @ A3 1:25,000	Date Created OCT 2022
Figure Number 1		Rev -

O:\12426 Proposed DCO Scale Solar Development 860mw\Tech\Drawings\12426-0025-05.mxd

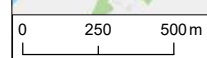

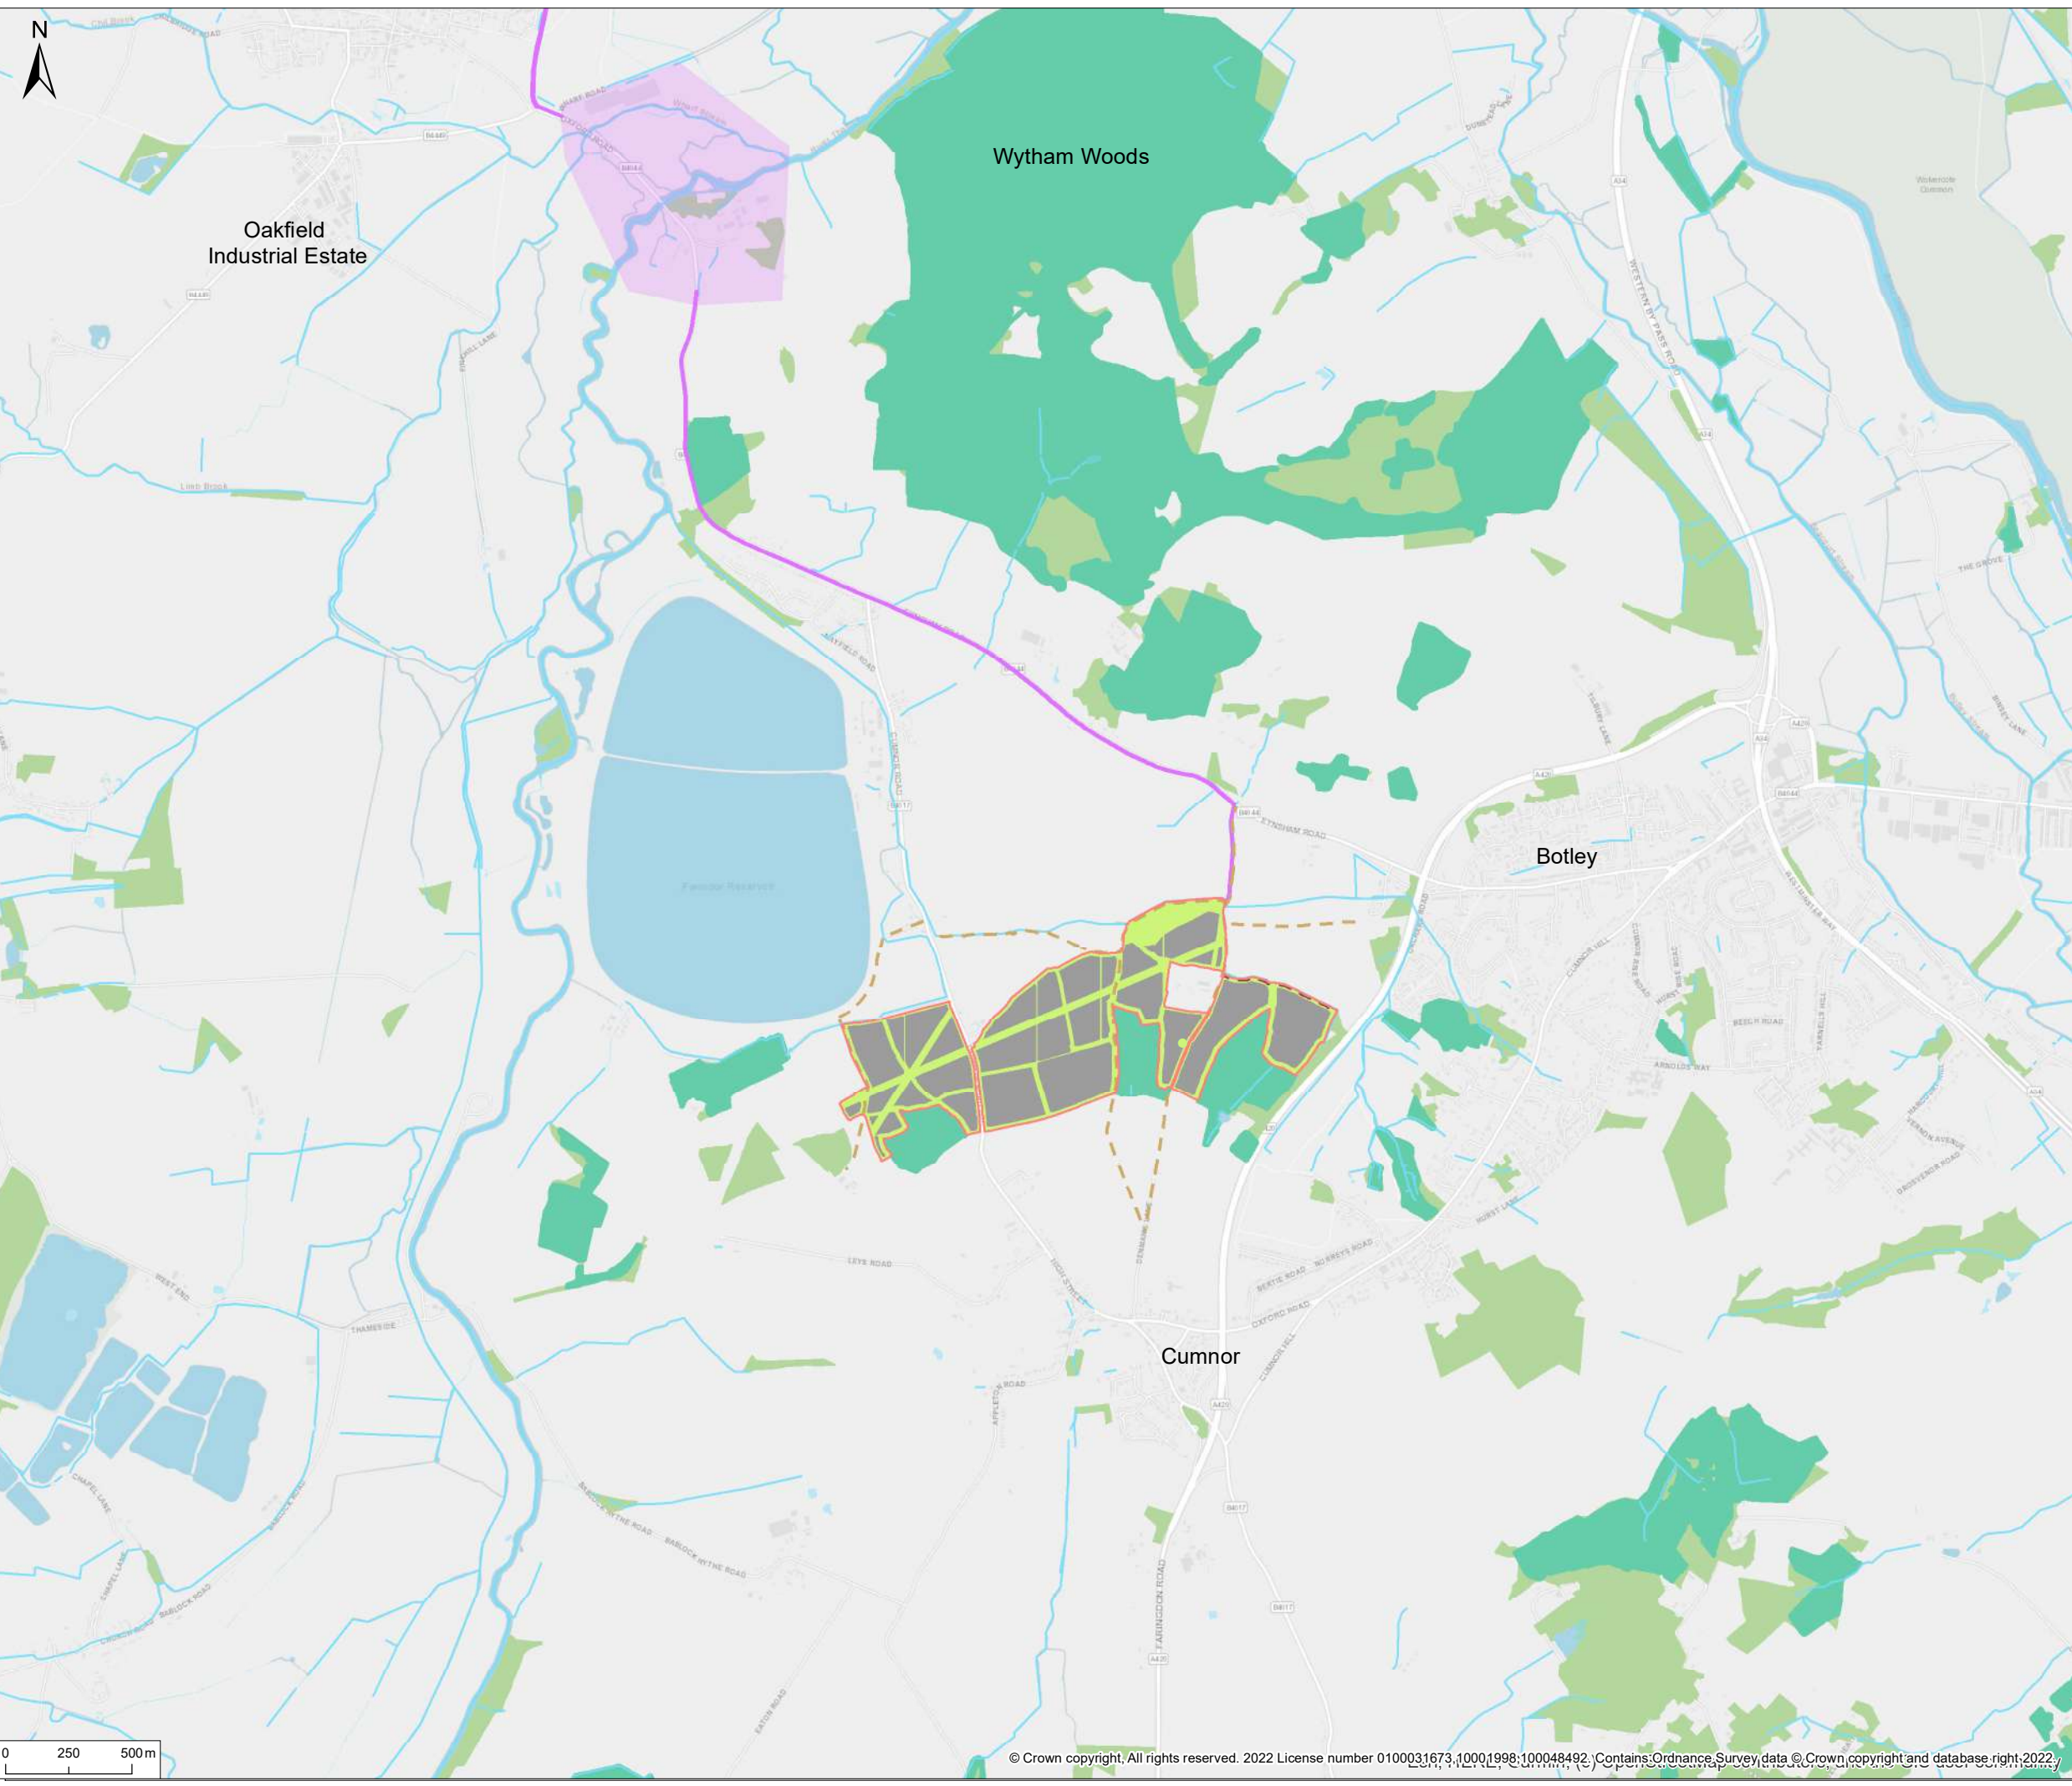

© 2022 RPS Group
Notes
 1. This drawing has been prepared in accordance with the scope of RPS's appointment with its client and is subject to the terms and conditions of that appointment. RPS accepts no liability for any use of this document other than by its client and only for the purposes for which it was prepared and provided.
 2. If received electronically it is the recipient's responsibility to print to correct scale. Only written dimensions should be used.

- Legend**
- Site Location
 - Installation Area
 - Proposed Mitigation and Enhancement Areas
 - Cable Route Study Area
 - Indicative Cable Route
 - Public Right of Way - Existing
 - Public Right of Way - Proposed
 - Ancient Woodland
 - Other Woodland
 - Watercourse

Rev	Description	By	CB	Date



Client -
 Project **Botley West Solar Farm**
 Title **Concept Plan - South**

Status **DRAFT** Drawn By **JM** PM/Checked By **CL**
 Project Number **OXF12426** Scale @ A3 **1:25,000** Date Created **OCT 2022**

Figure Number **1** Rev **-**

O:\12426 Proposed DCO Scale Solar Development 860mw\Tech\Drawings\12426-0025-05.mxd

